


**СХЕМА
границ публичного сервитута**

Лист №3

Приложение

**к Постановлению Администрации
муниципального округа город Кировск с
подведомственной территорией Мурманской области
№ 1595 от 11.11. 2024 г.**

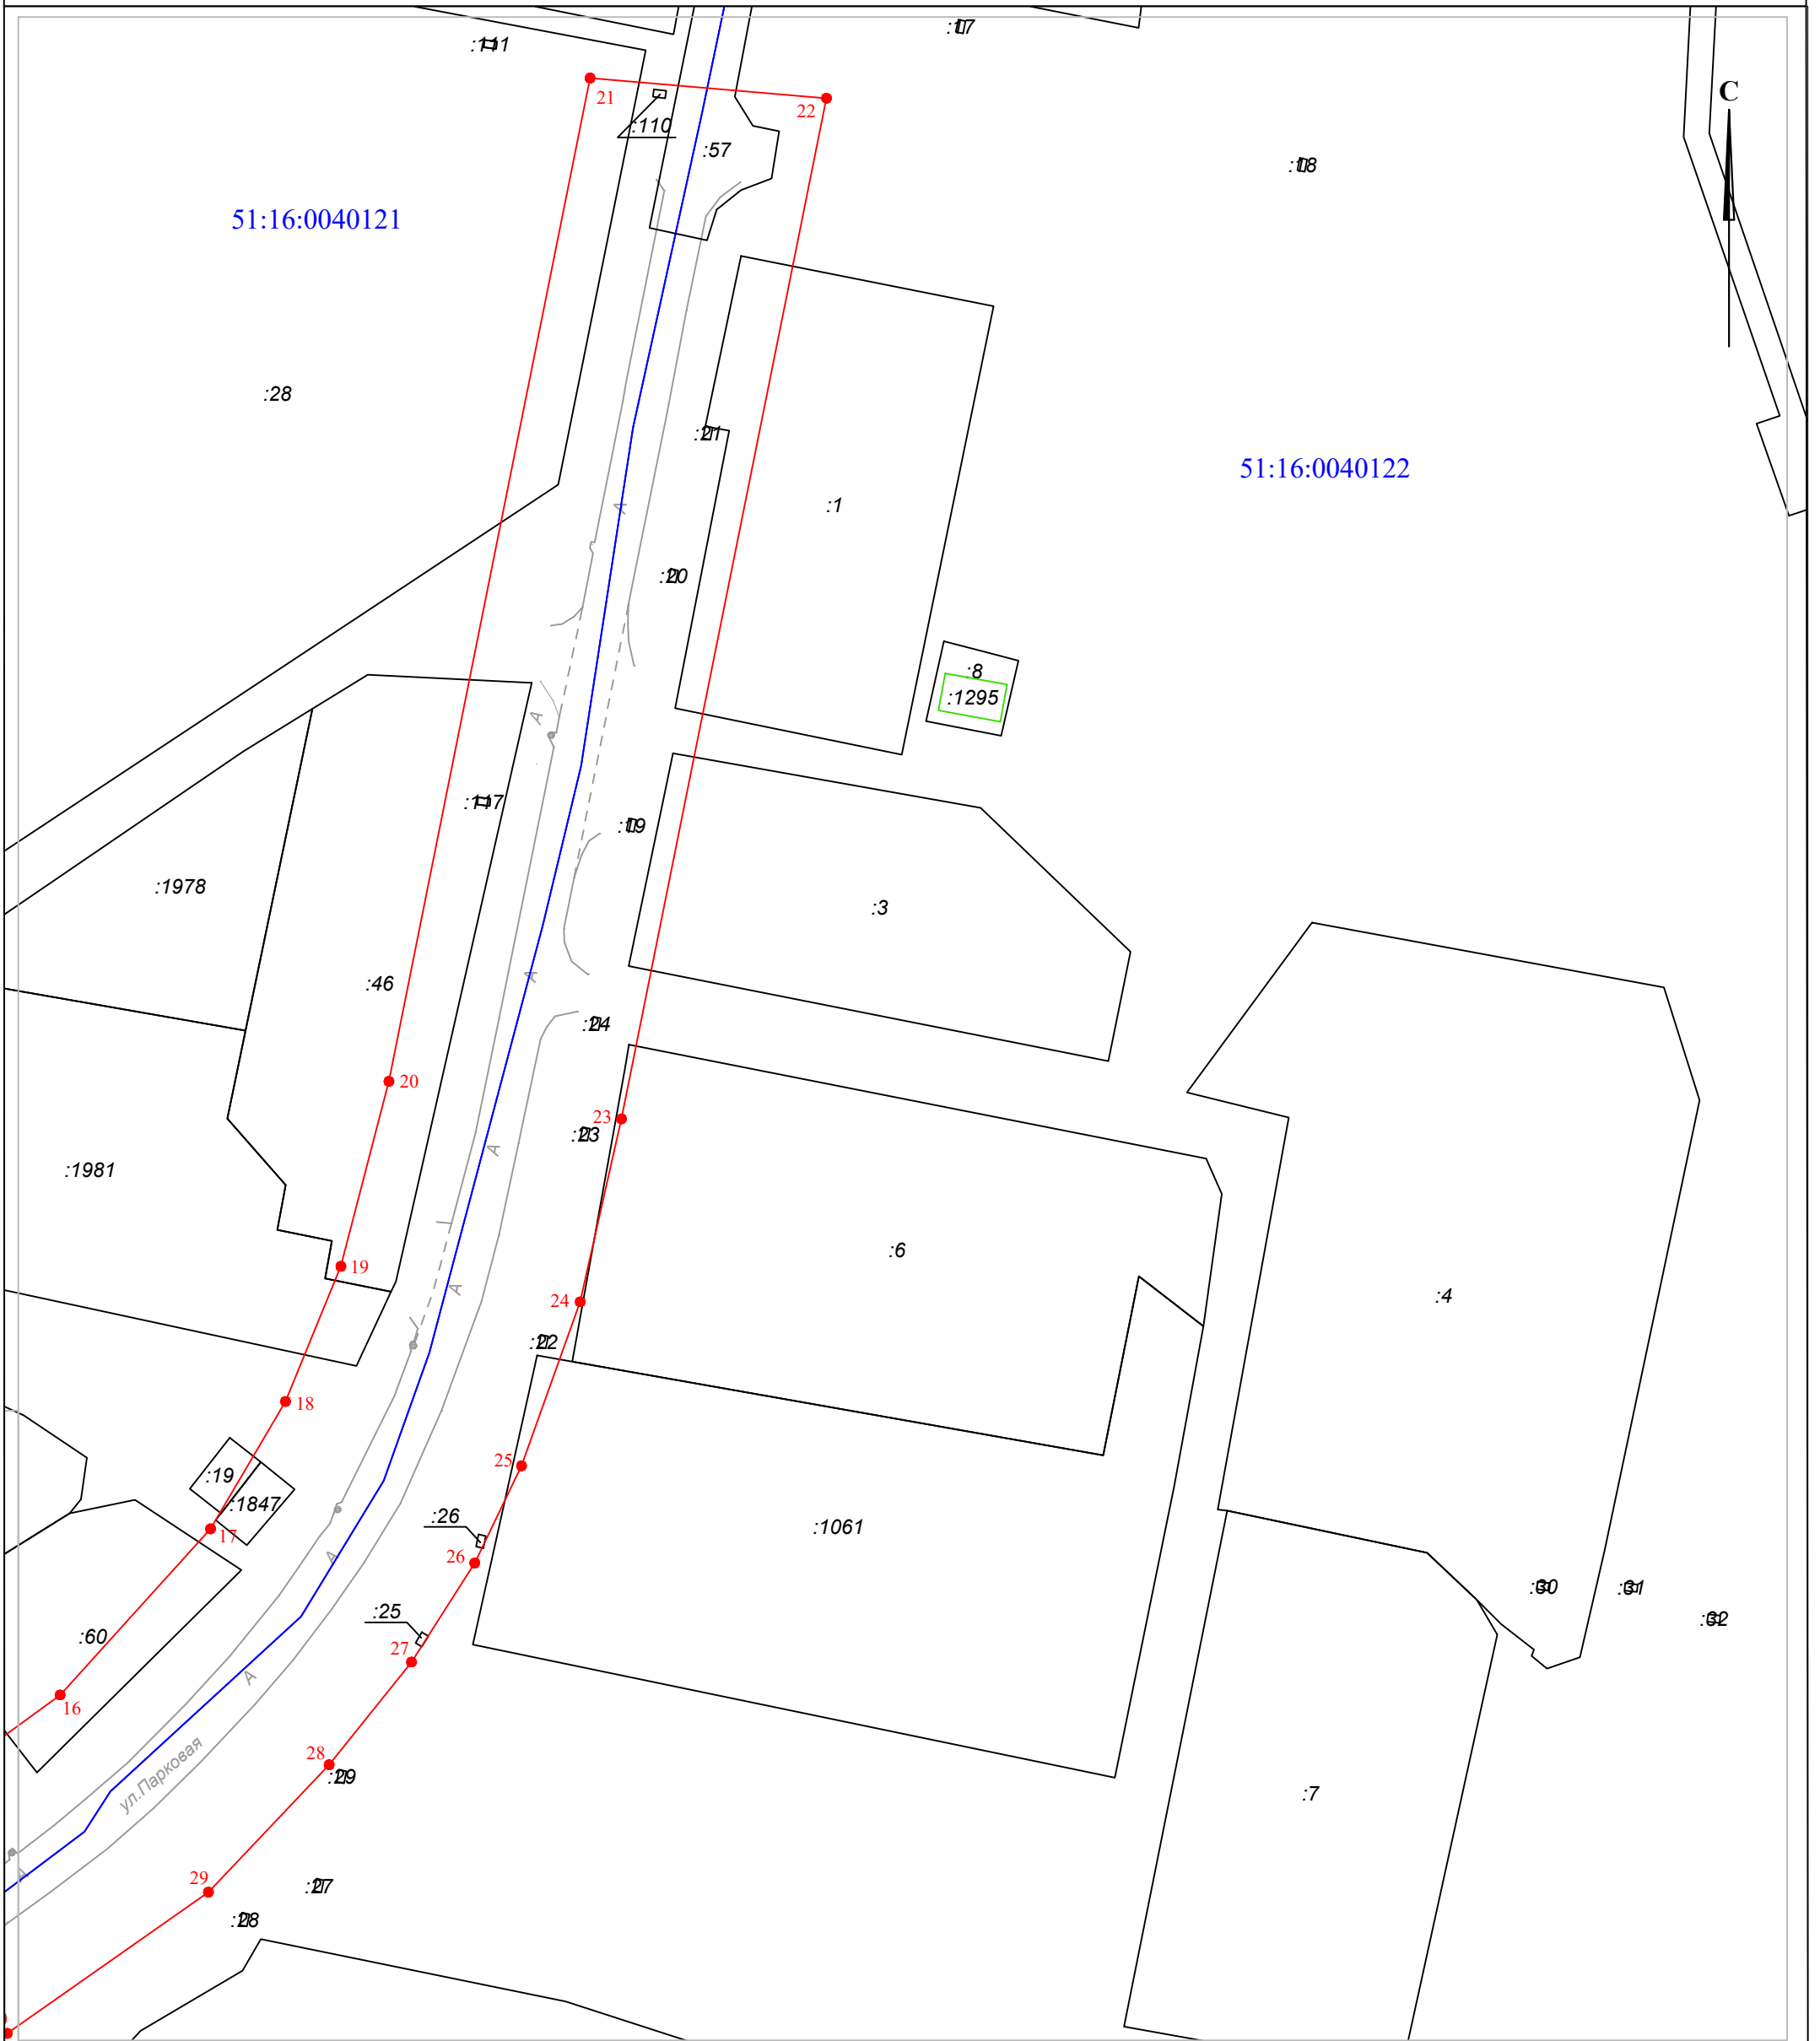

Масштаб 1:1000

Кадастровые номера земельных участков, по которым проходит зона публичного сервитута:

51:16:000000:19, 51:16:0040121:45, 51:16:0040121:127, 51:16:0040121:25, 51:16:0040121:5, 51:16:0040121:1994, 51:16:0040121:1993, 51:16:0040121:53,
51:16:0040121:52, 51:16:0040121:13, 51:16:0040121:7, 51:16:0040121:20, 51:16:0040121:60, 51:16:0040121:19, 51:16:0040121:1847, 51:16:0040121:1981,
51:16:0040121:46, 51:16:0040121:28, 51:16:000000:57, 51:16:0040122:1, 51:16:0040122:3, 51:16:0040122:6, 51:16:0040122:1061, 51:16:0040120:163
51:16:0040120:51, 51:16:0040120:73, 51:16:0040120:75, 51:16:0040120:67, 51:16:0040120:69, 51:16:0040120:2229, 51:16:0040120:74, 51:16:0040120:54,
51:16:0040120:66, 51:16:0040120:12, 51:16:0040120:42, 51:16:0040120:53, 51:16:0040120:71, 51:16:0040120:65, 51:16:0040120:63, 51:16:0040120:64,
51:16:0040120:72, 51:16:0040120:61, 51:16:0040120:48, 51:16:0040120:60, 51:16:0040120:62, 51:16:0040120:59, 51:16:0040120:47, 51:16:0040120:58,
51:16:0040120:57, 51:16:0040120:56, 51:16:0040120:55, 51:16:0040120:17, 51:16:000000:49, 51:16:0040120:25, 51:16:0040120:31, 51:16:0040120:162